




NORTH EAST ELEVATION

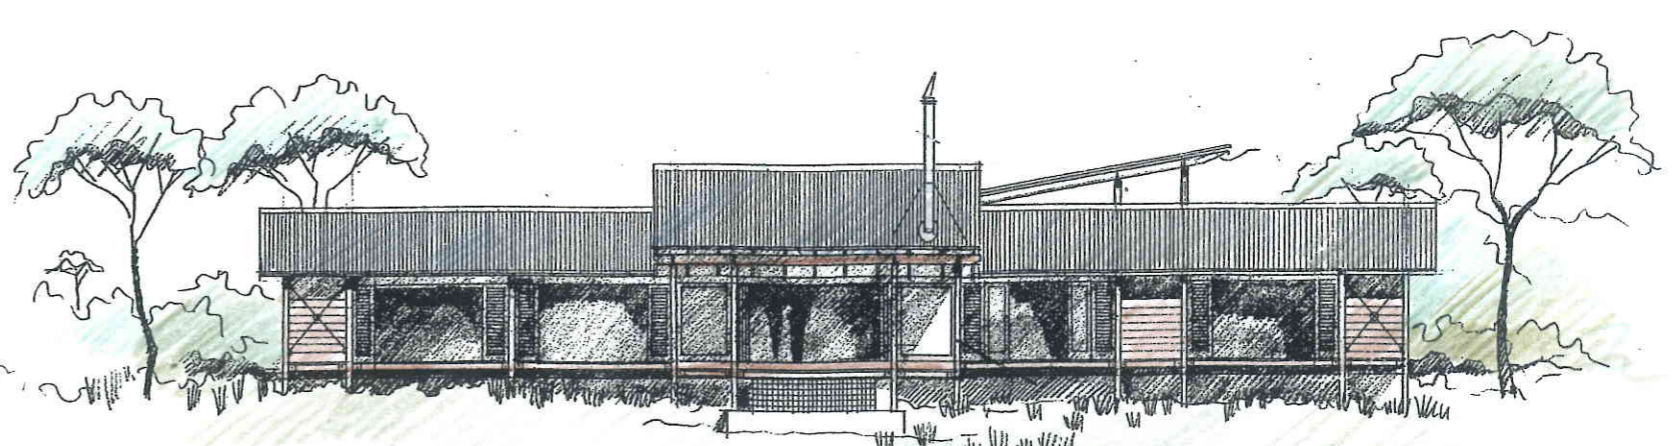

SOUTH EAST ELEVATION

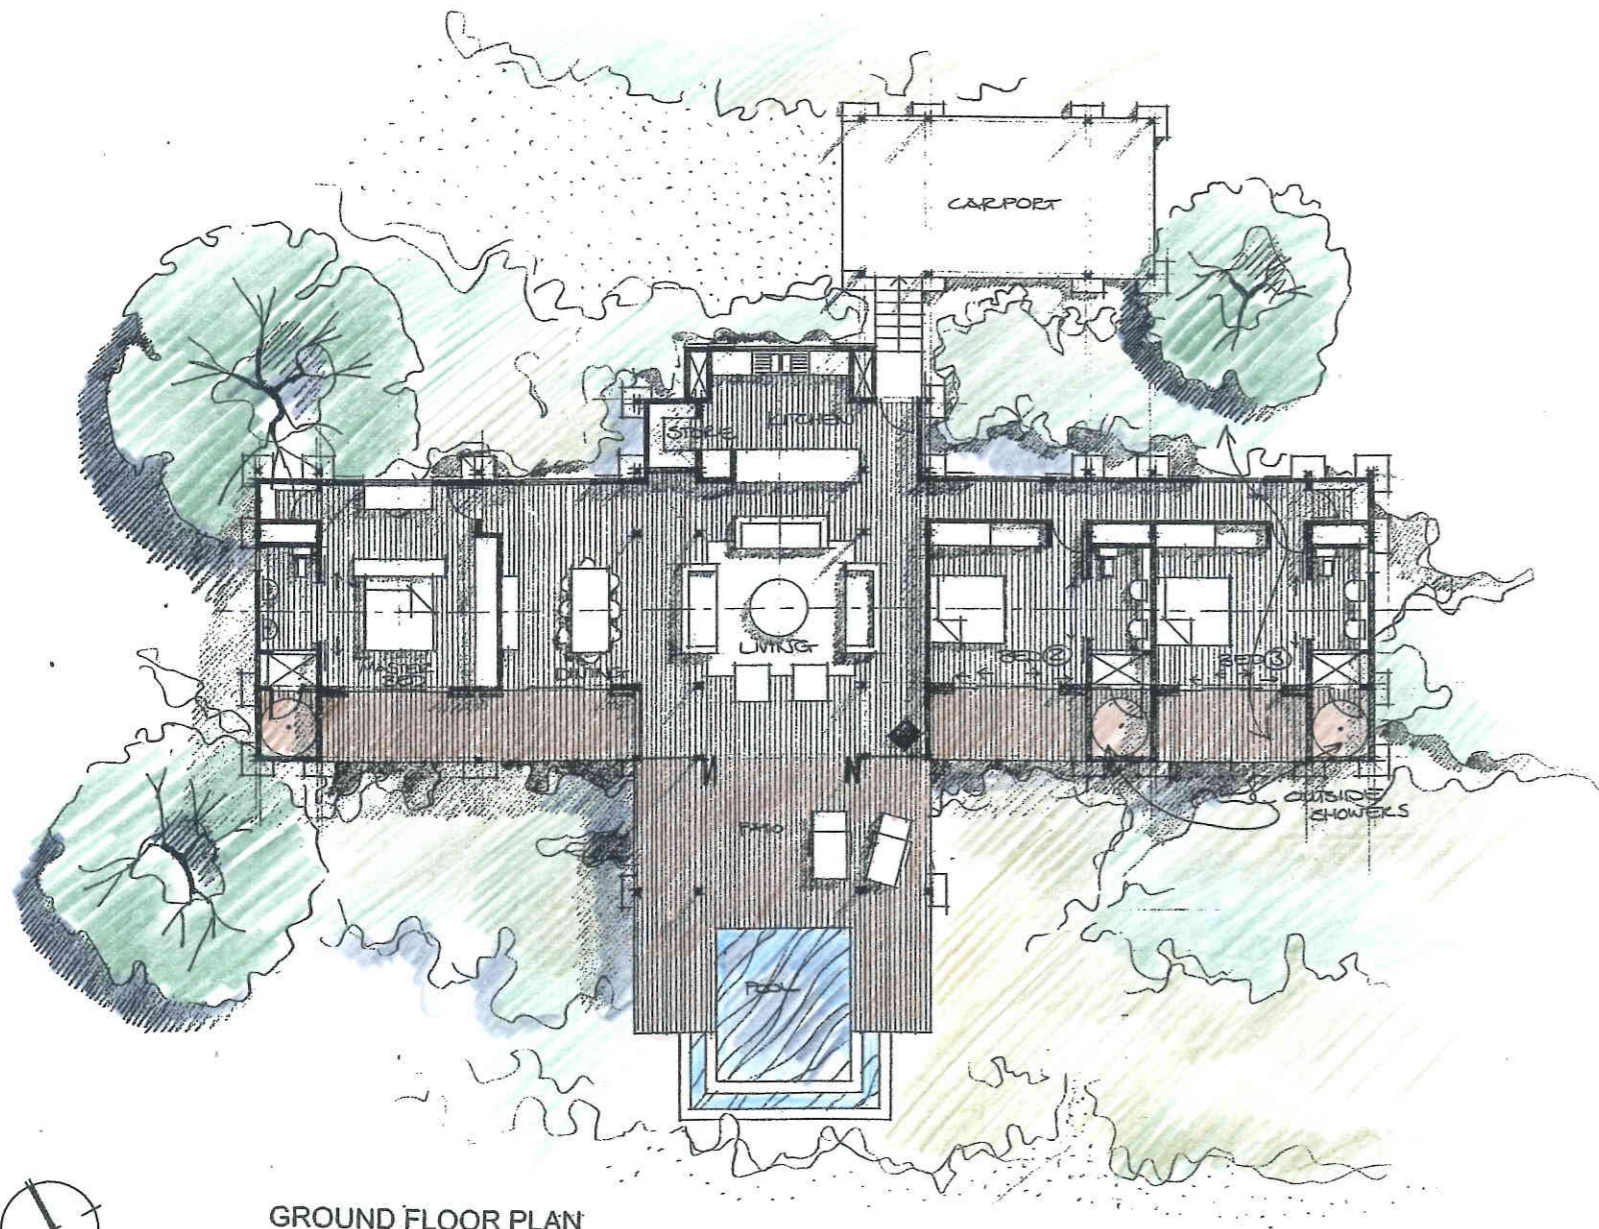

GROUND FLOOR PLAN

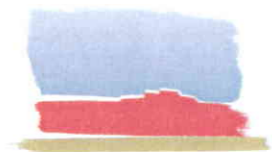

# ZANDSPRUIT PAVILION STYLE "SUNBIRD"

## SCHEDULE OF AREAS

House	198	m <sup>2</sup>
Carport	36	m <sup>2</sup>
Cov. Patios	65	m <sup>2</sup>
<b>TOTAL</b>	<b>299</b>	<b>m<sup>2</sup></b>

**Förtsch+Associates**  
architects